
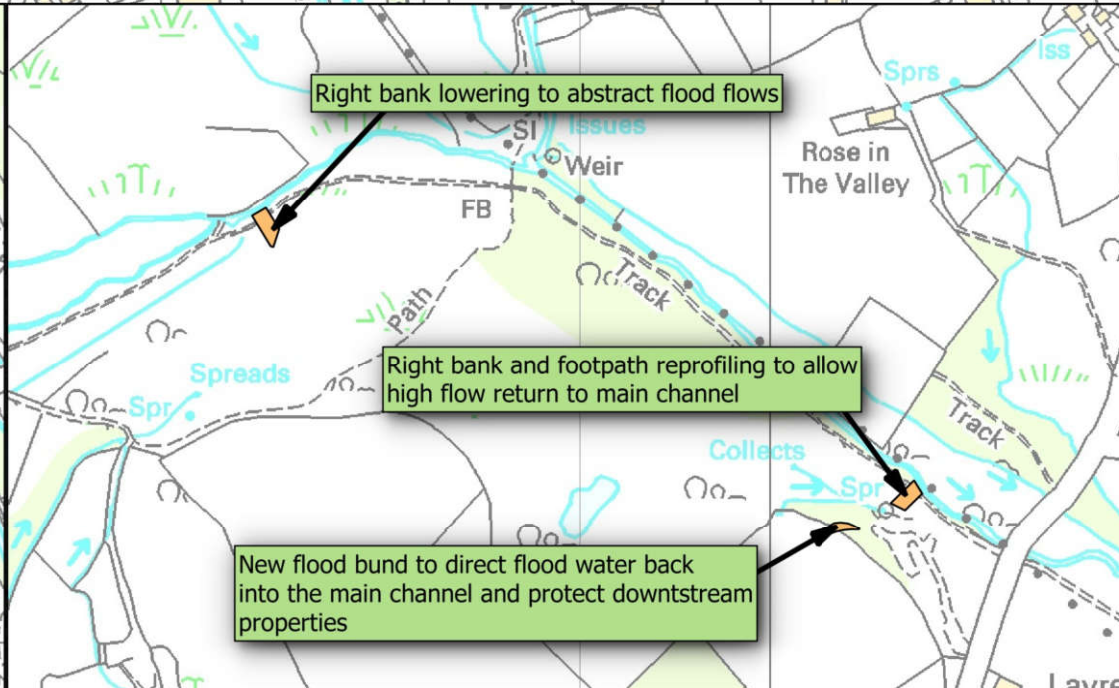
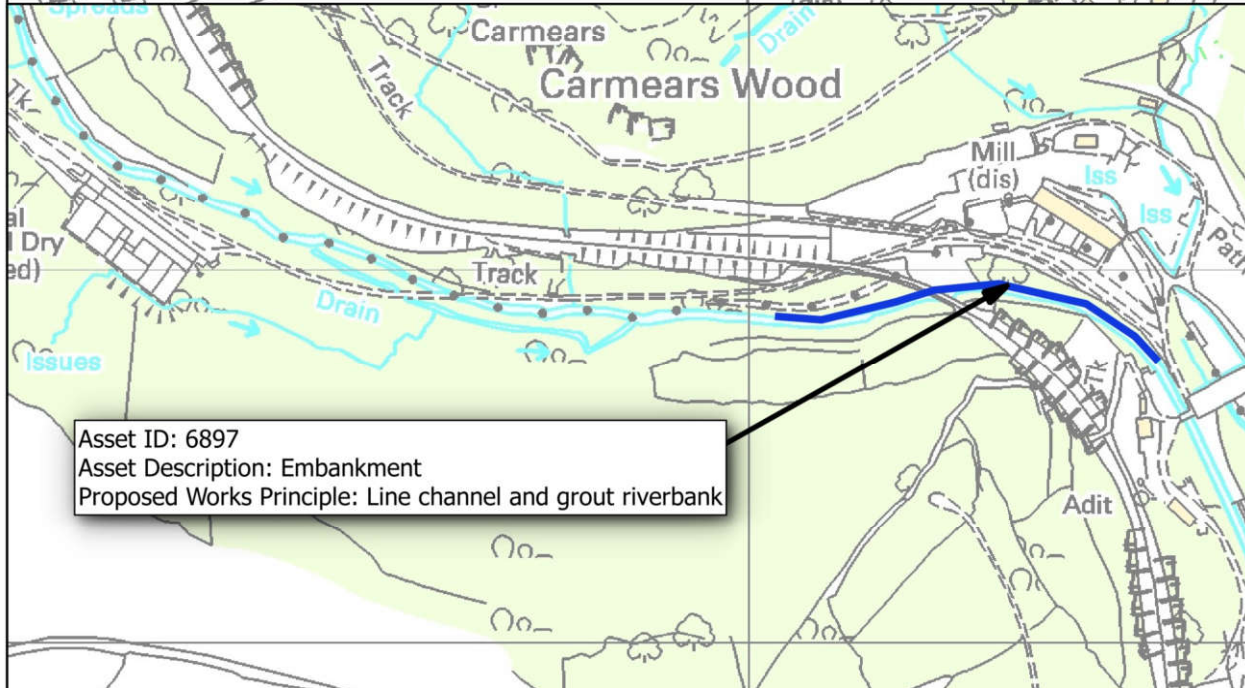


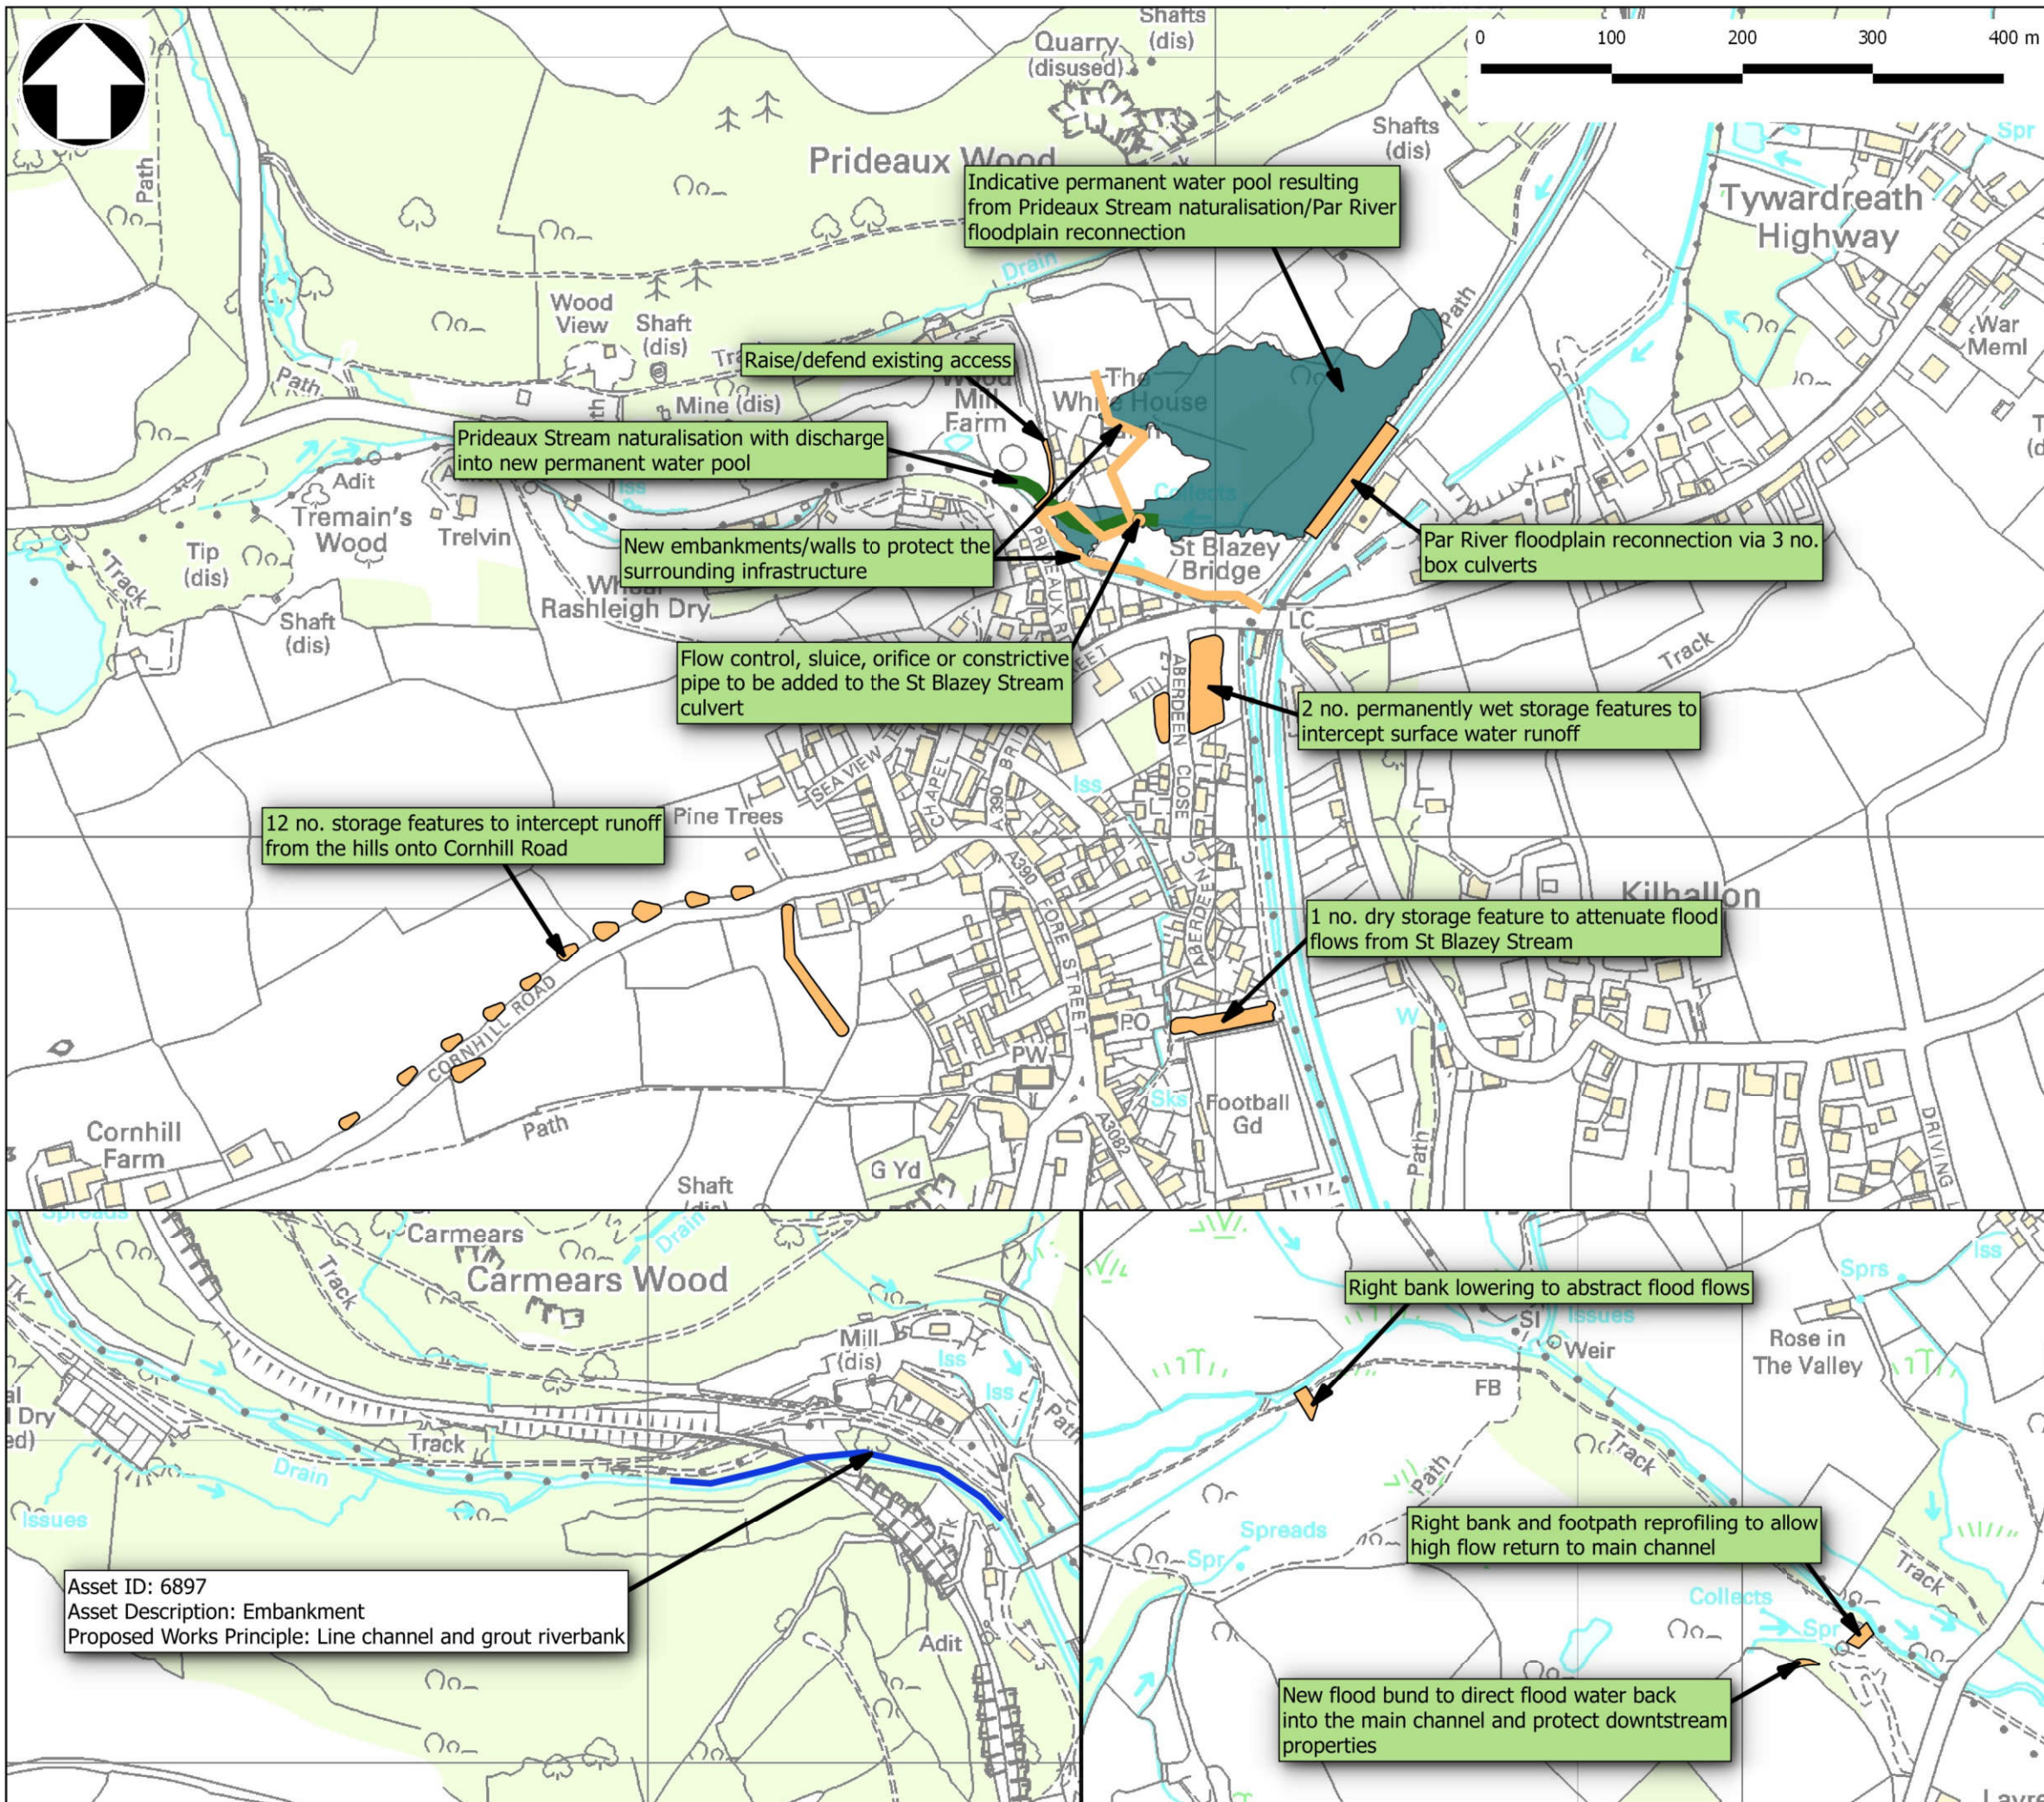

Inset 1: Asset for refurbishment 6897 (1:5,000)

Inset 2: Lavrean floodplain reconnection (1:5,000)

Notes:

- For information only, not for construction.
- All details are indicative and subject to design development. Refer to Outline Design drawings for details:
 - IMSW002205P12-MML-XX-SW-DR-C-0205115 to 0205116
 - IMSW002205P12-MML-XX-SW-DR-C-0205125 to 0205131
 - IMSW002205P12-MML-XX-SW-DR-C-0205140, 0205145 to 0205147, 0205150 to 0205151
 - IMSW002205P12-MML-XX-SW-DR-C-0205155 to 0205159
 - IMSW002205P12-MML-XX-SW-DR-C-0205105 to 0205112
- Contains Ordnance Survey data © Crown copyright and database rights 2018 Ordnance Survey. All rights reserved. Environment Agency, 100026380.

Legend

Label Key

- New works
- Existing assets for refurbishment

Proposed Works Key

- New structures/works
- New permanent water pool
- Prideaux Stream realignment
- Existing embankment

P01	08/06/18	KL	First Issue	TRN	JG
Rev	Date	Drawn	Description	Ch'k'd	App'd

M

MOTT

MACDONALD

10 Temple Back,
Bristol, BS1 6FL
United Kingdom

T +44 (0)117 906 9500
W www.mottmac.com

Client

Environment Agency

Title

Devon and Cornwall Appraisal Package
Par and St Blazey (Group 5)
Project Preferred Option
Cornwall Council Scope of Works
Sheet 1 of 2

Analyst	K Li	KL	Tec check	T North	TRN
Drawn	K Li	KL	Coordinator	T North	TRN
Dwg check	T North	TRN	Approved	J Glanville	JG
MM Project Reference	361723	Scale (A3)	1:5,000	Security	STD
Work Stage	EA3	Delivery Reference	B0500	Revision	P01
Suitability Code	S2	Suitability Description	Shared for Information		

Drawing number

IMSW002205P12-MML-XX-SW-DR-C-0205170